



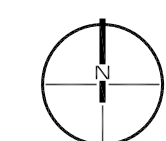

DART DEVELOPMENT
www.dartdevelopment.com

500 HOGSBACK ROAD
MASON, MICHIGAN 48854
TEL 888 327-8001
FAX 517 244-2696

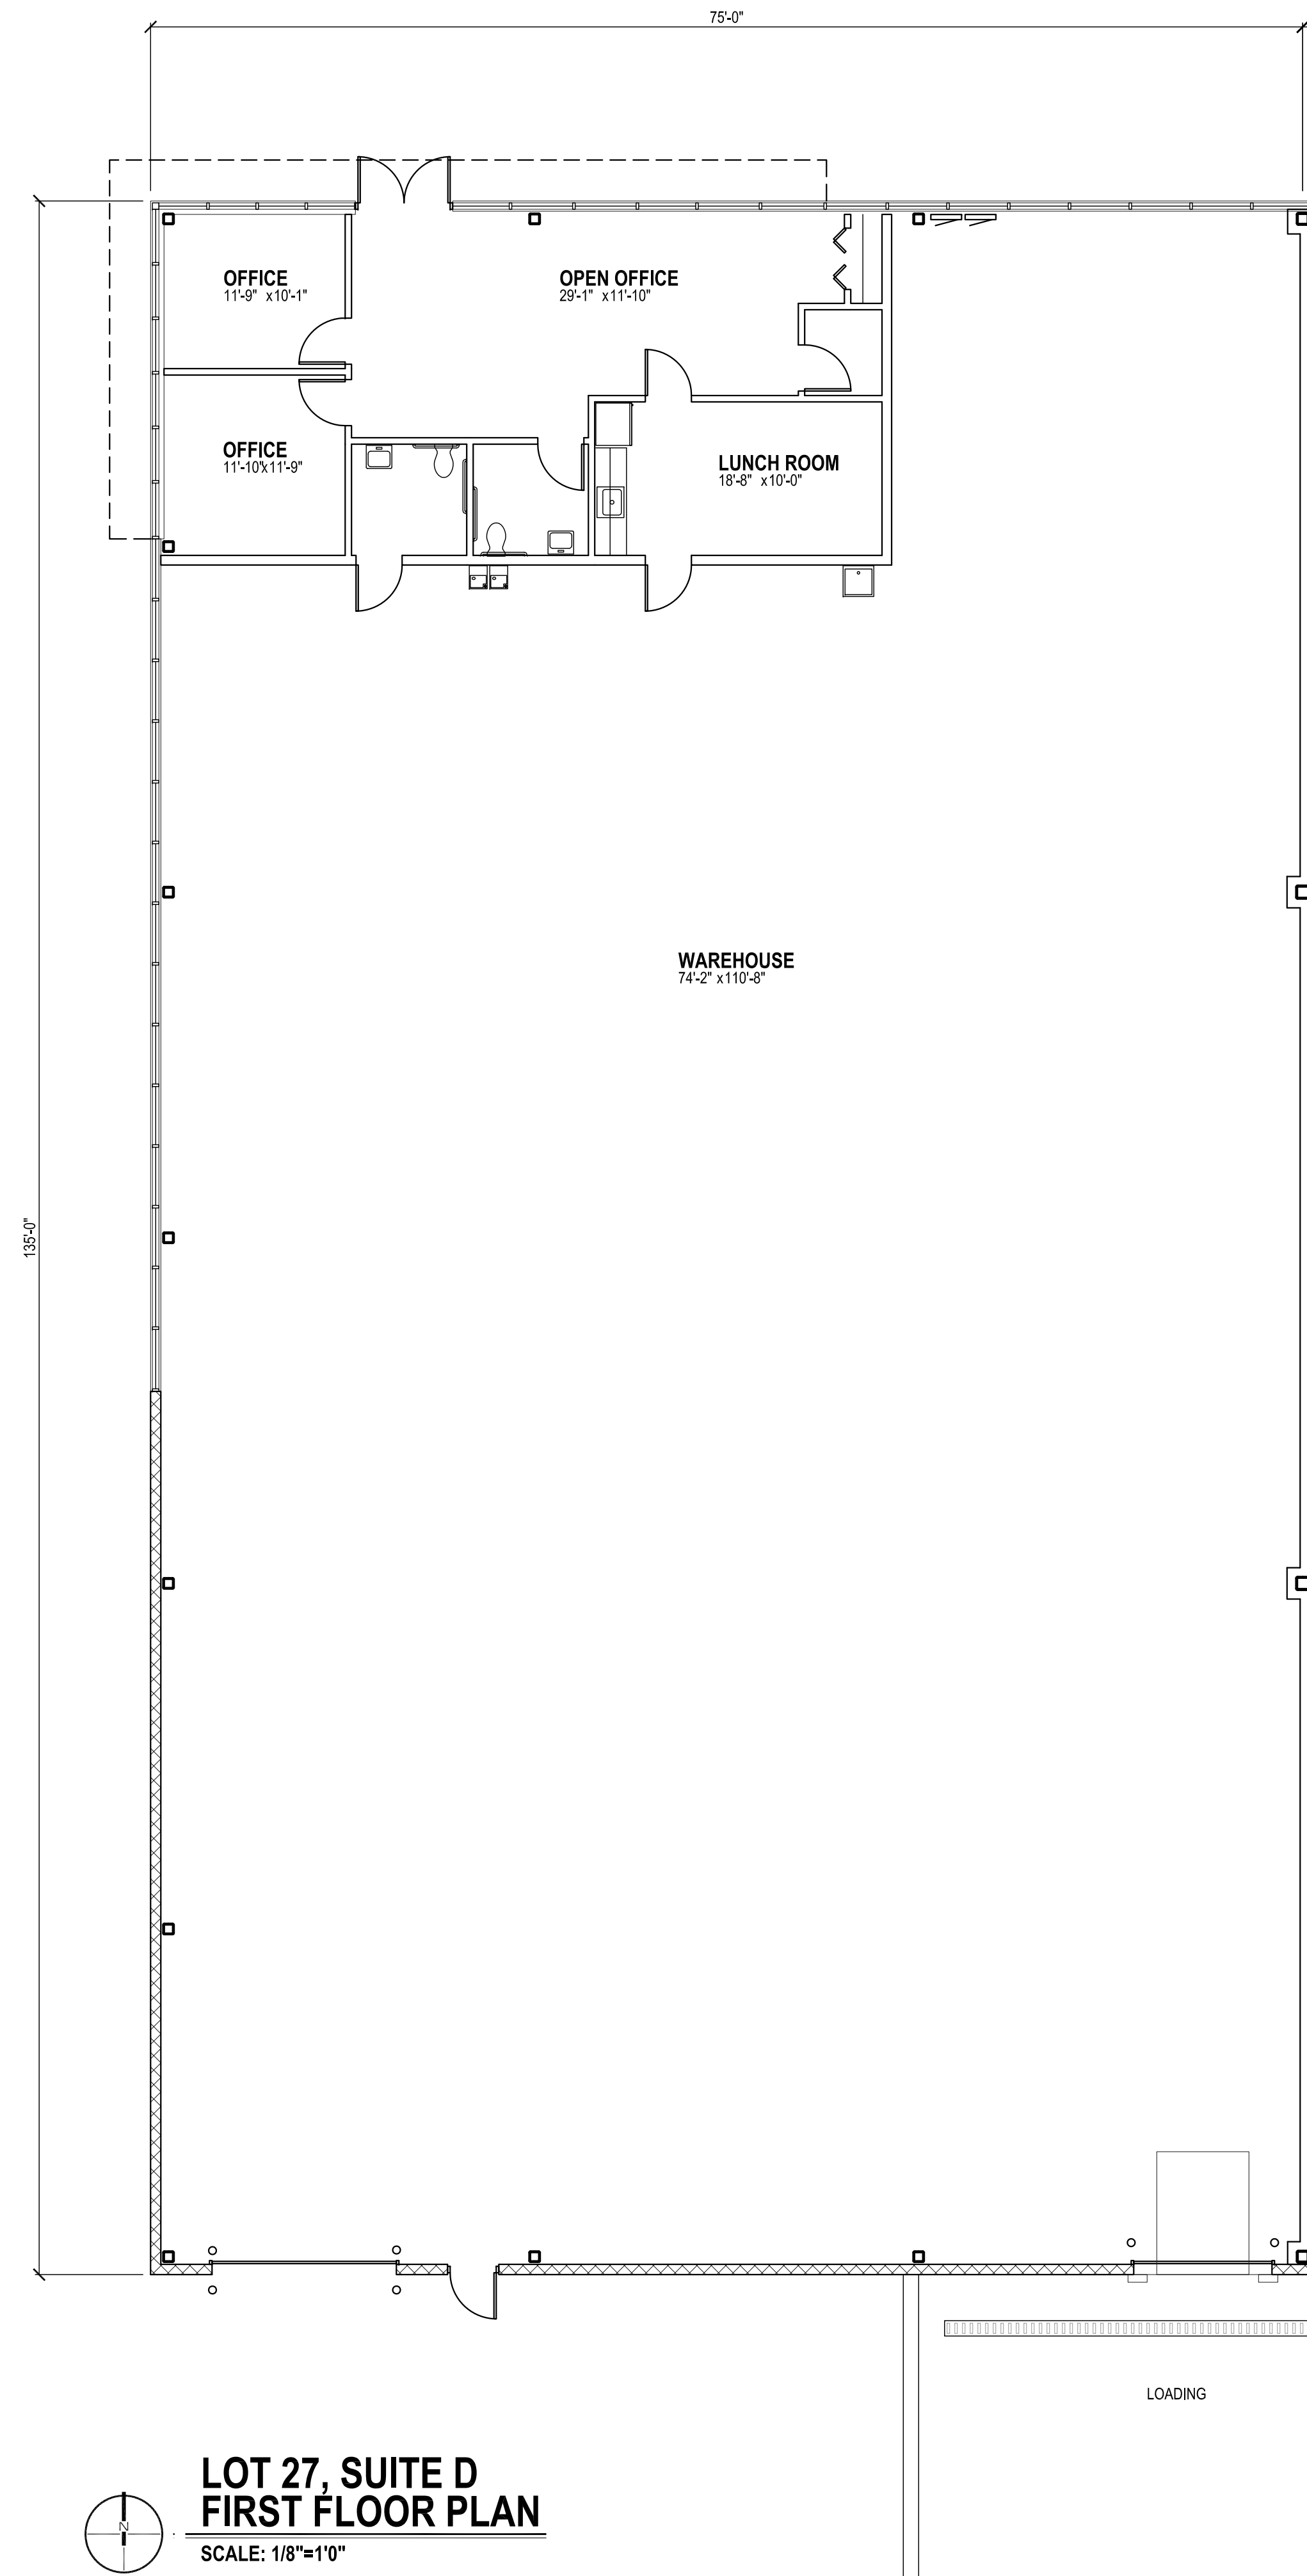

**LOT 27, SUITE D
FIRST FLOOR PLAN**
SCALE: 1/8"=1'0"

DIMENSIONS OR AREA INFORMATION
PROVIDED ARE APPROXIMATE AND FOR
GENERAL REFERENCE ONLY

ISSUES & REVISIONS

| NO. | DATE | DESCRIPTION | BY |
|-----|----------|-------------|-----|
| 1 | 07/28/10 | ISSUED | SMU |

**LOT 27, SUITE D
FLOOR PLAN
OAKWOOD EXECUTIVE PARK**

LANSING, MI 48911

| | |
|-------------------|--------------|
| DESIGNED BY | |
| DRAWN BY | SMU |
| CHECKED BY | SL |
| DATE DRAWN | 1/7/10 |
| DRAWING FILE NAME | 6227BASE.DWG |
| SHEET NUMBER | A1.D |