



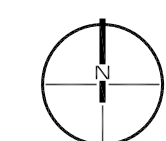

DART DEVELOPMENT
www.dartdevelopment.com

500 HOGSBACK ROAD
MASON, MICHIGAN 48854
TEL 888 327-8001
FAX 517 244-2696

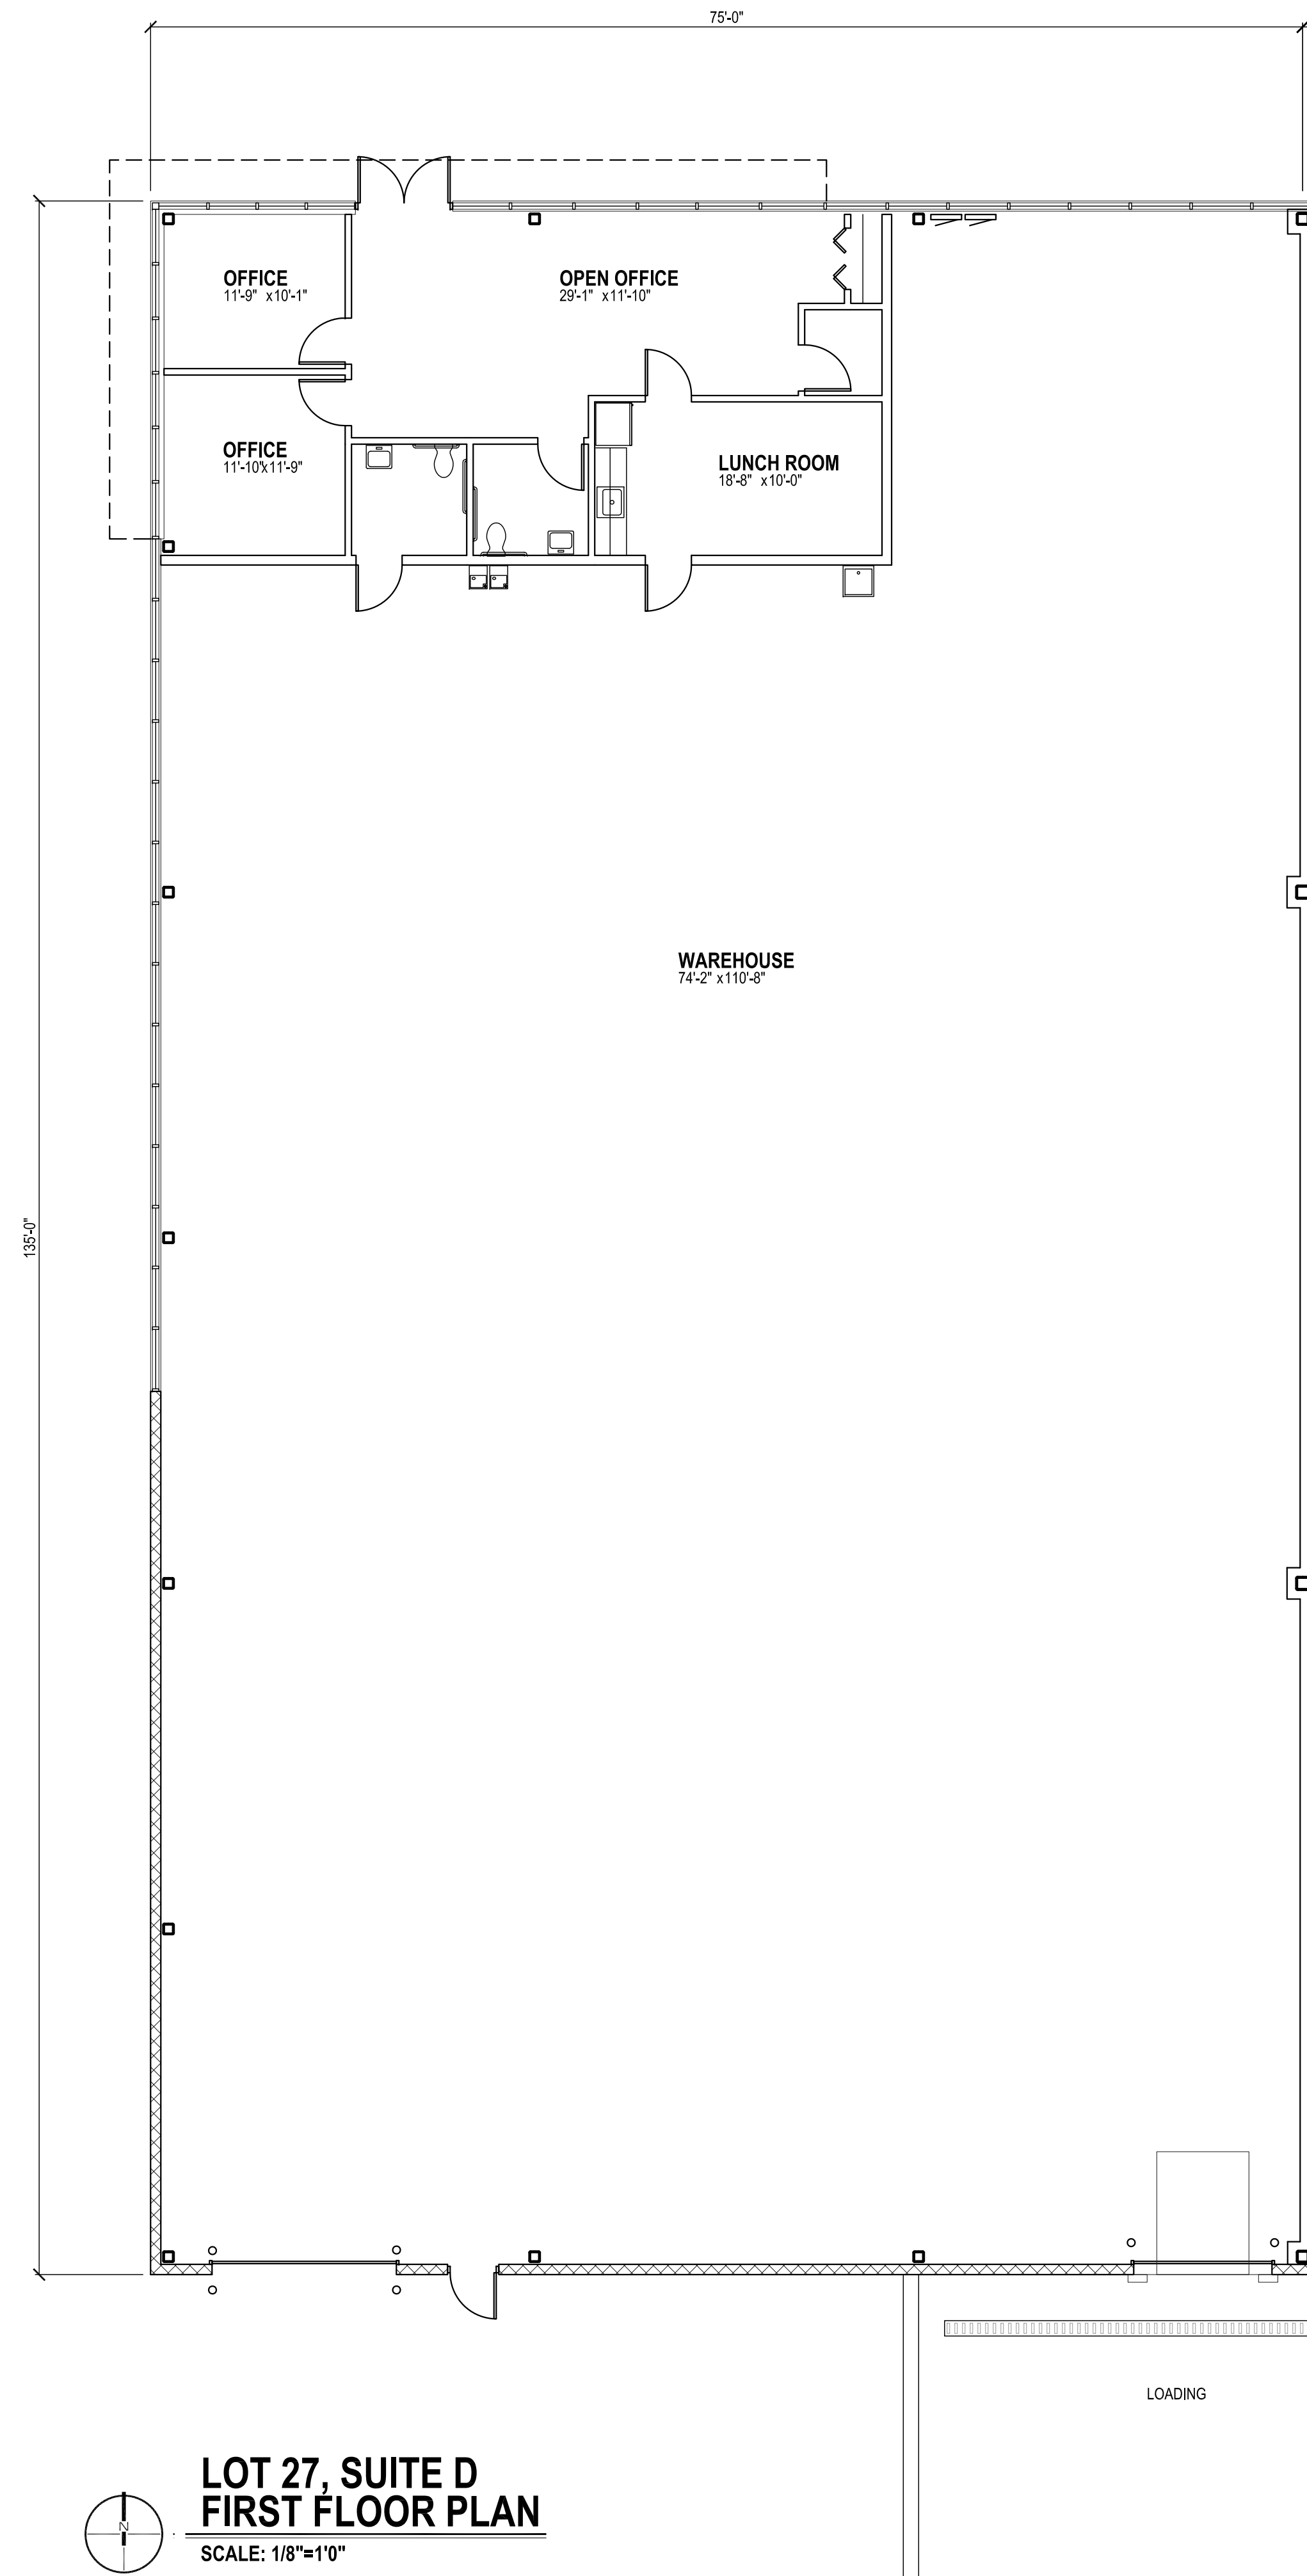

**LOT 27, SUITE D
FIRST FLOOR PLAN**
SCALE: 1/8"=1'0"

DIMENSIONS OR AREA INFORMATION
PROVIDED ARE APPROXIMATE AND FOR
GENERAL REFERENCE ONLY

ISSUES & REVISIONS

NO.	DATE	DESCRIPTION	BY
1	07/28/10	ISSUED	SMU

**LOT 27, SUITE D
FLOOR PLAN
OAKWOOD EXECUTIVE PARK**

LANSING, MI 48911

DESIGNED BY	
DRAWN BY	SMU
CHECKED BY	SL
DATE DRAWN	1/7/10
DRAWING FILE NAME	6227BASE.DWG
SHEET NUMBER	A1.D