


ISSUES & REVISIONS	
BY	JACK
NO.	DESCRIPTION
1	9/30/08 MARKETING PLAN

**LOT 29
AT
OAKWOOD INDUSTRIAL PARK**
LANSING, MI 48911

DESIGNED BY	
DRAWN BY	J.A.C.K.
CHECKED BY	SL
DATE DRAWN	9/29/08
DRAWING FILE NAME	6229BASE.DWG
SHEET NUMBER	A1.00

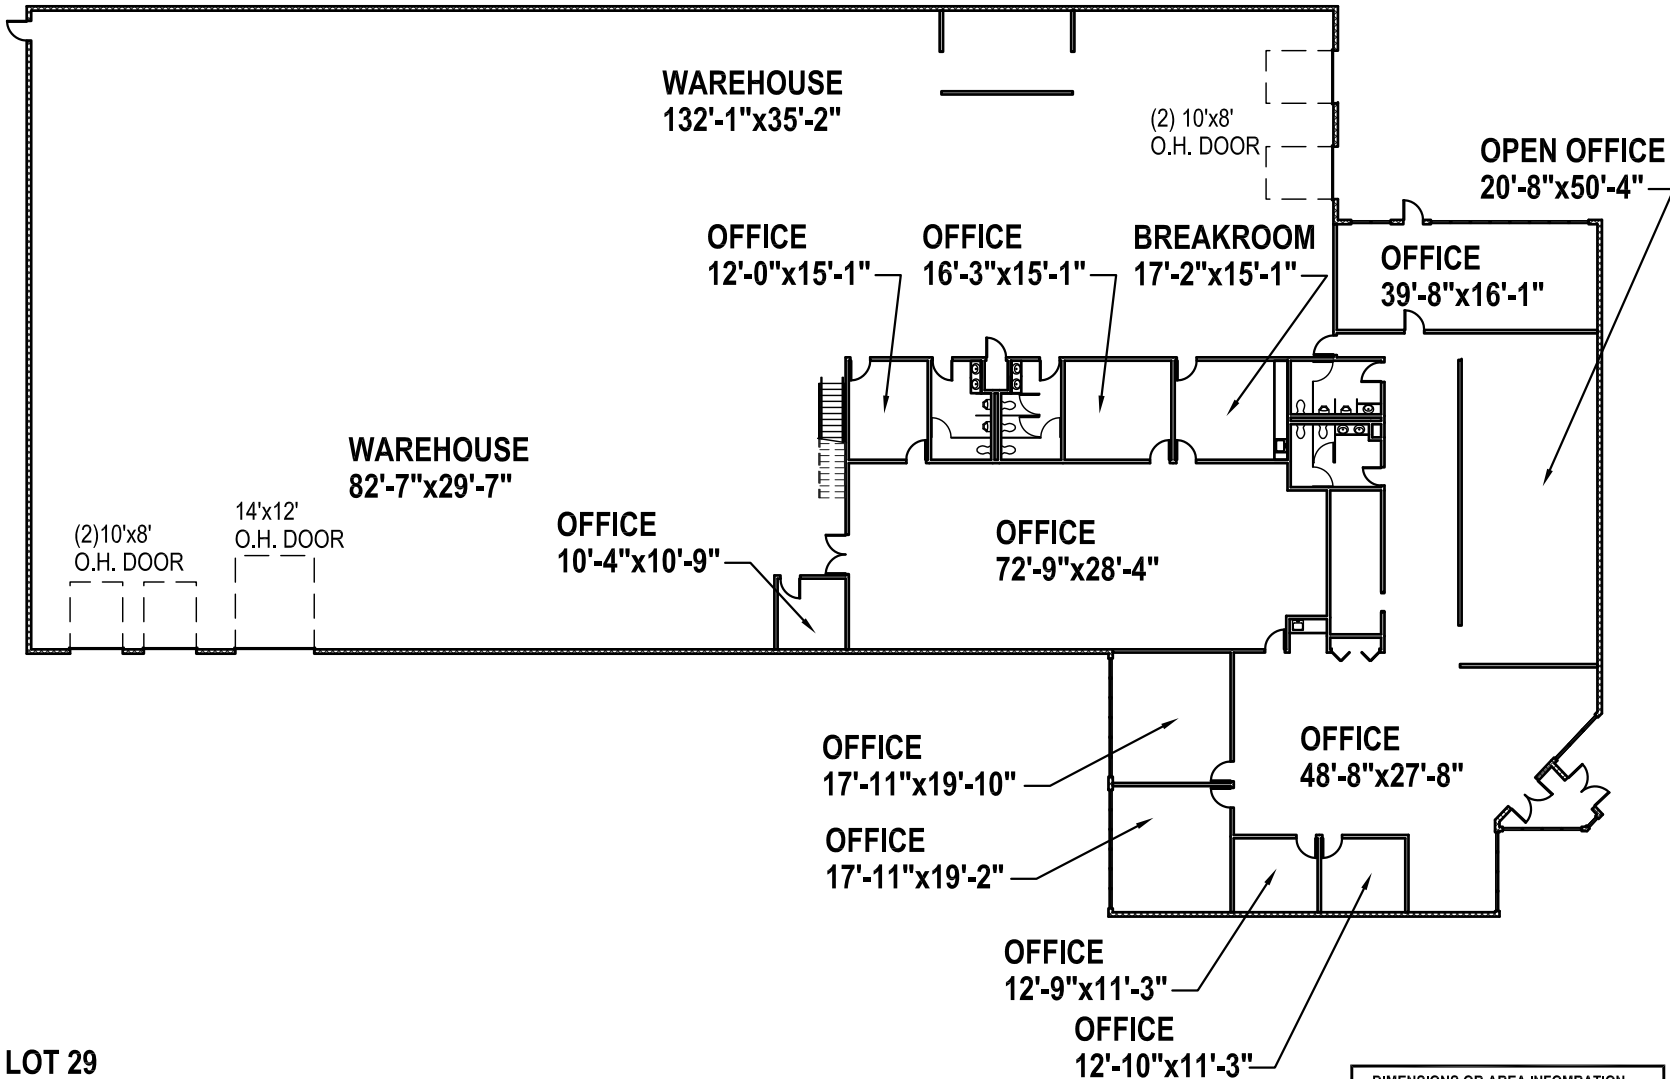

**LOT 29
FLOOR PLAN**
NOT TO SCALE

DIMENSIONS OR AREA INFORMATION
PROVIDED ARE APPROXIMATE AND FOR
GENERAL REFERENCE ONLY